



Lillevilla 601

Pilariperustus - Pillar foundation - Pelargrund

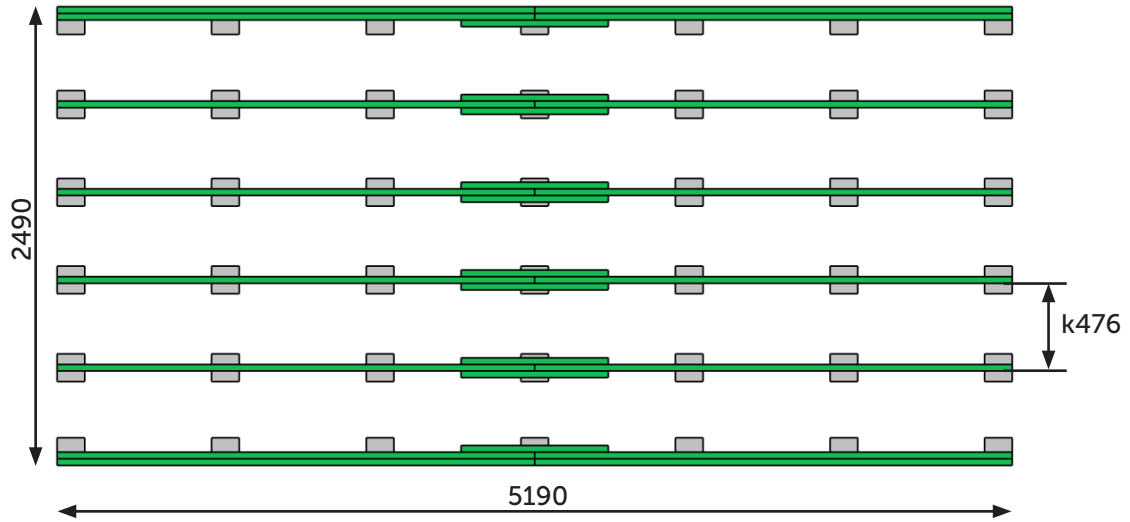



huopakaista- ei sisälly toimitukseen
bituminous felt - not included
takfiltremsa - ingår ej

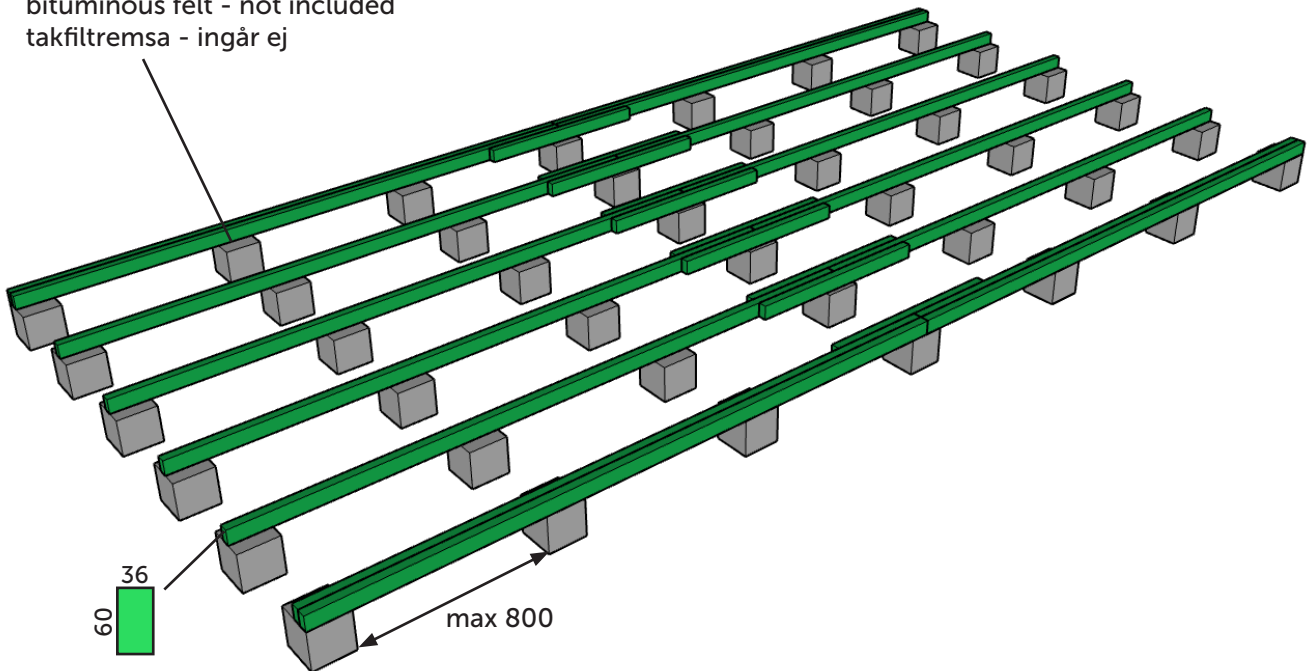


max 150 kg/m²

Lillevilla 601

Pilariperustus haltijapalkein- Pillar foundation with extra beams- Pelargrund med bärlinor

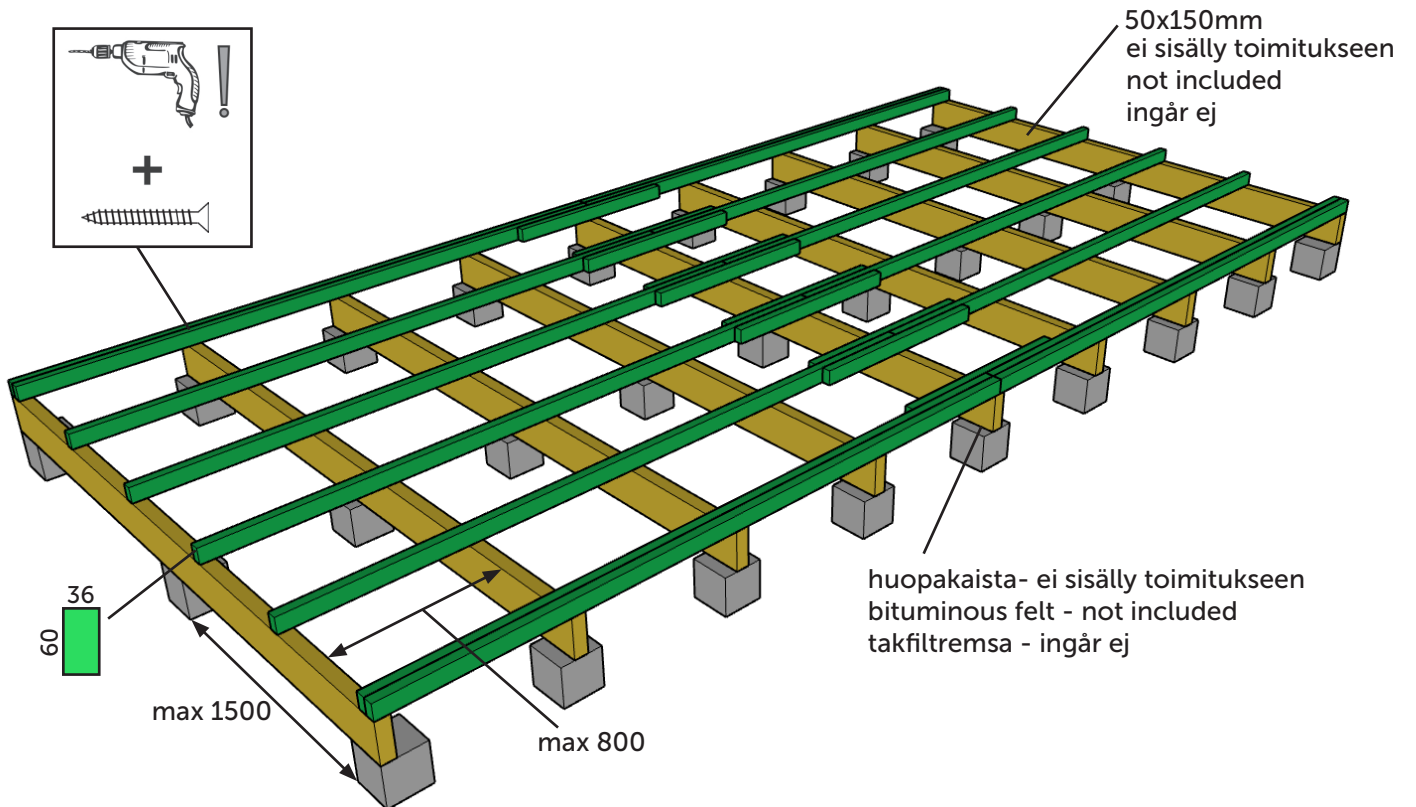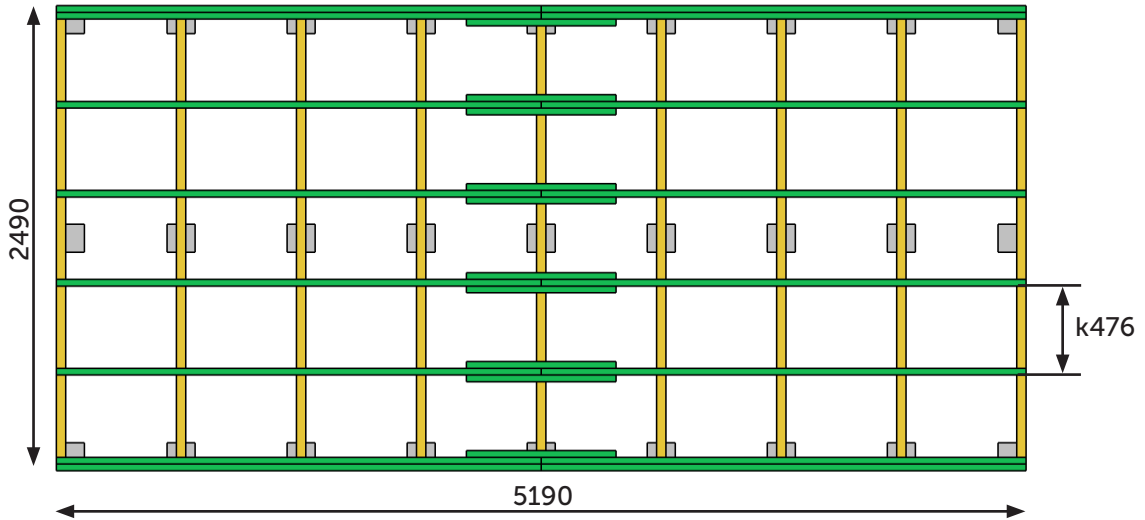

 max 150 kg/m²